


FRONT FENCE PLAN SCALE: 1:50

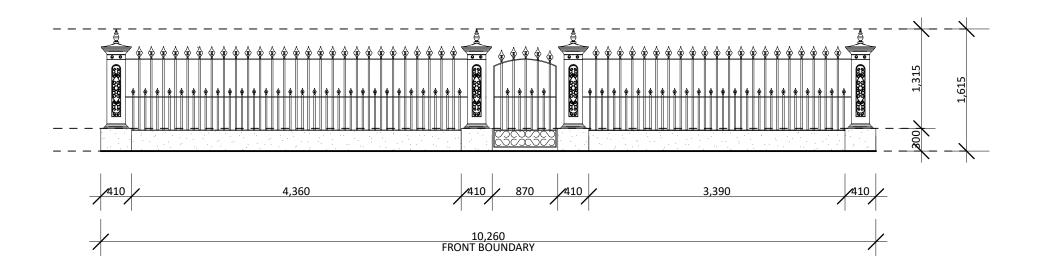

FRONT FENCE ELEVATION SCALE: 1:50

REVISIONS:		DATE:	SCALE:	A/S	SHEET SIZE:	А3
Α	PRELIMINARY DRAWINGS	130/11/20			TEAM LEADER:	
			JOB'NO:	047M	REVISION NO:	
			DRAWN:	RC	DRAWING NO:	01