


ADDRESS


Proposed front boundary brick fence

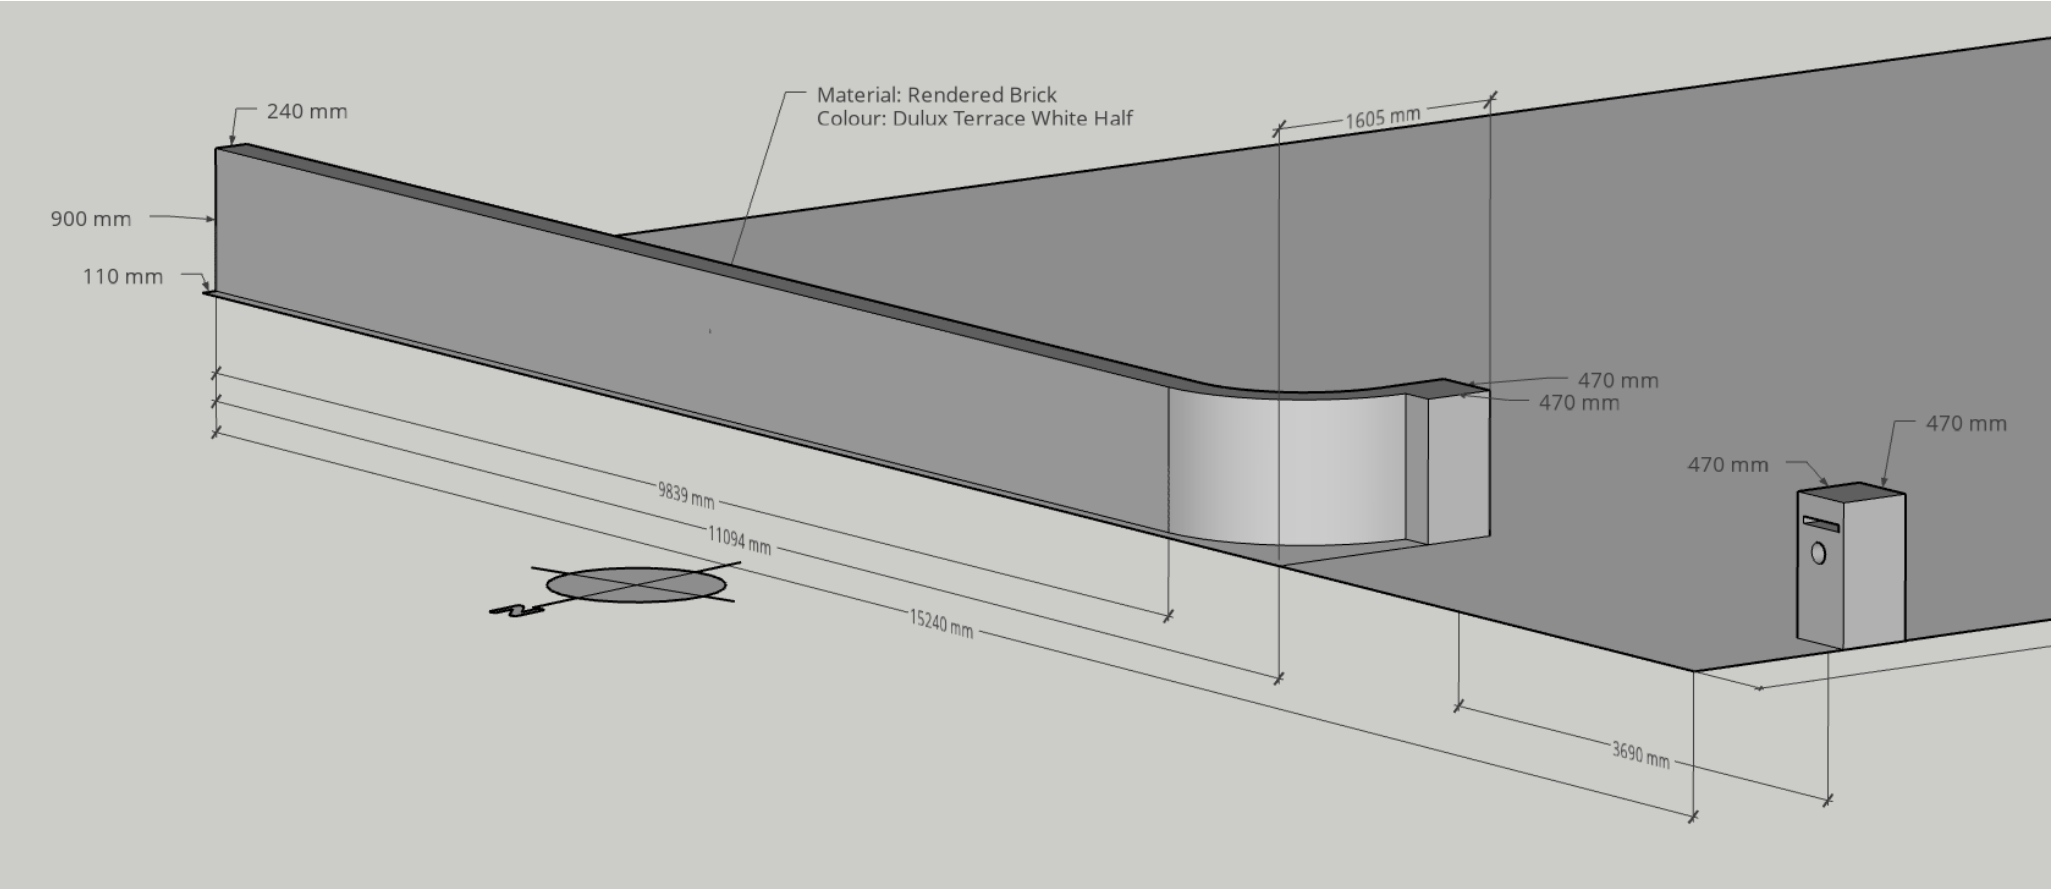

Material: Rendered brick
Colour: Dulux Terrace White half



Site plan

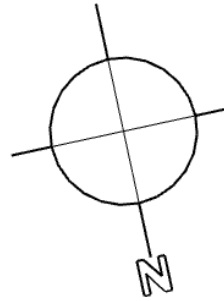

Material: Rendered Brick
Colour: Dulux Terrace White Half

2480 mm


11094 mm

15250 mm


470 mm

3690 mm

470 mm

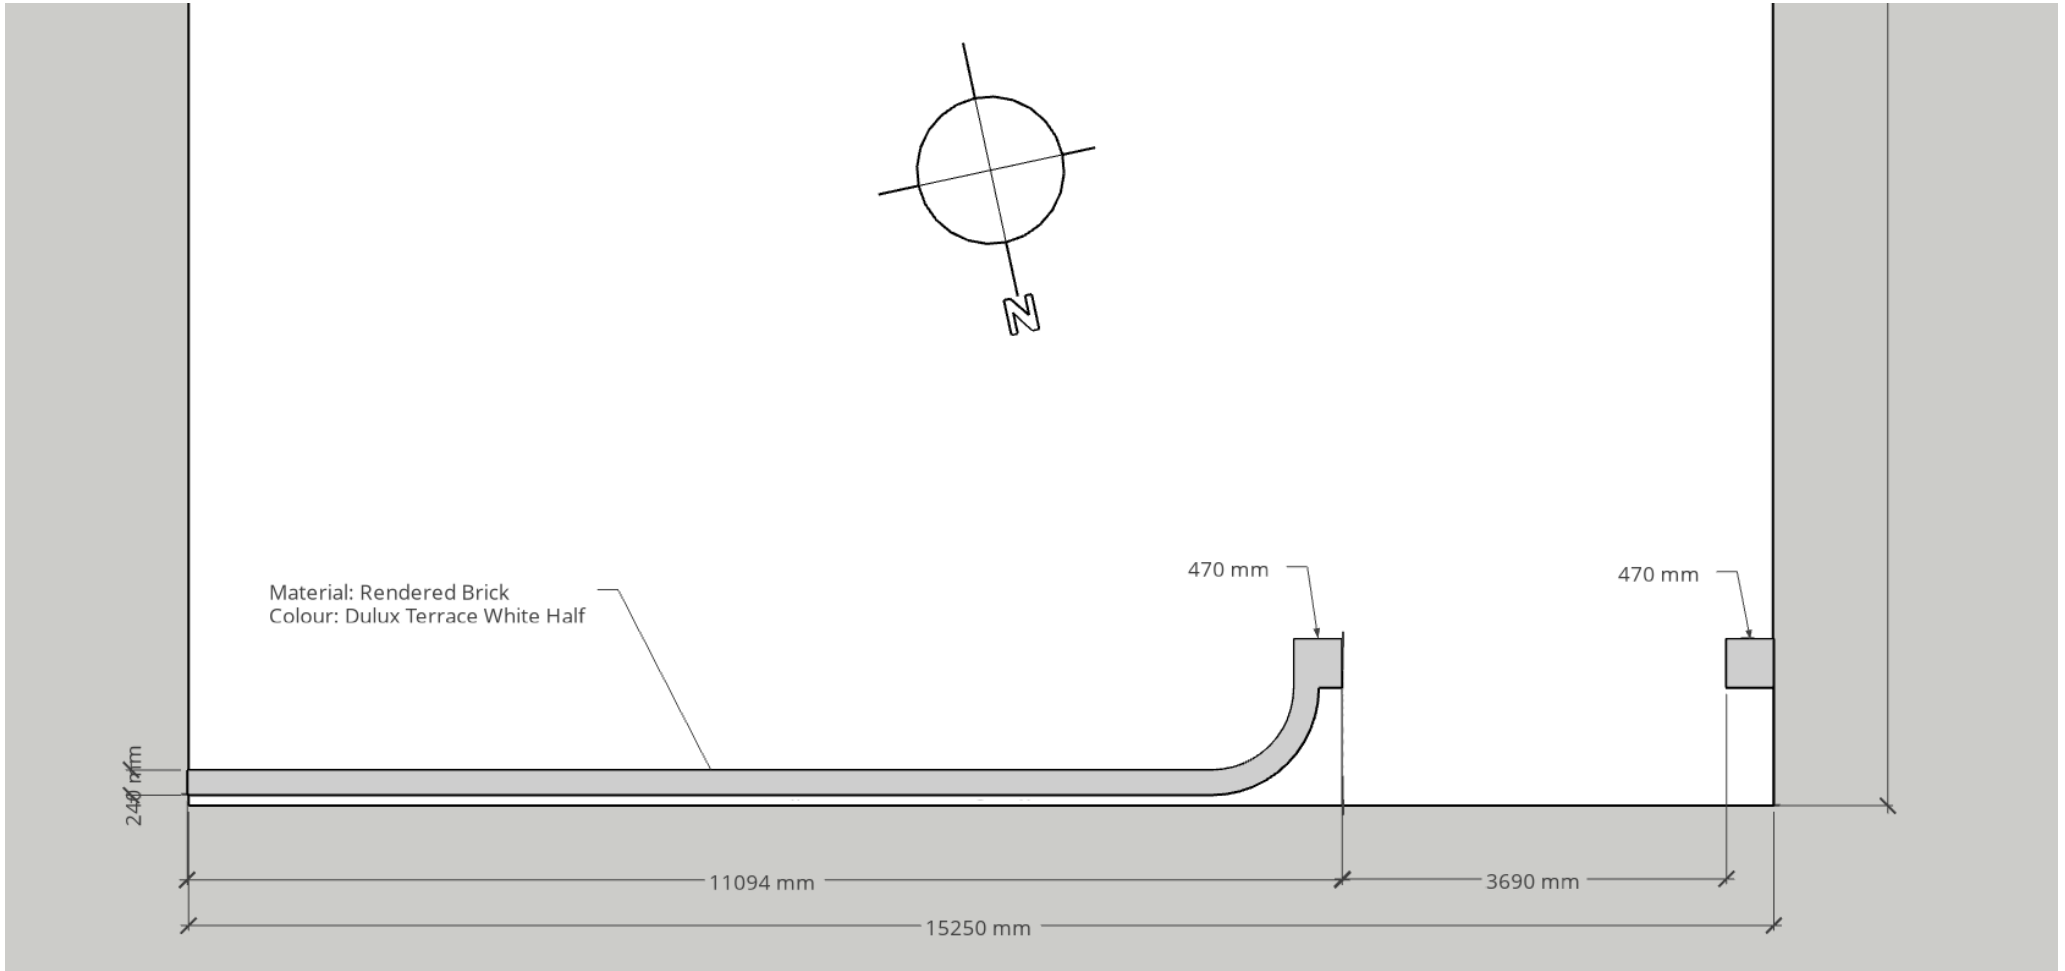

North Elevation

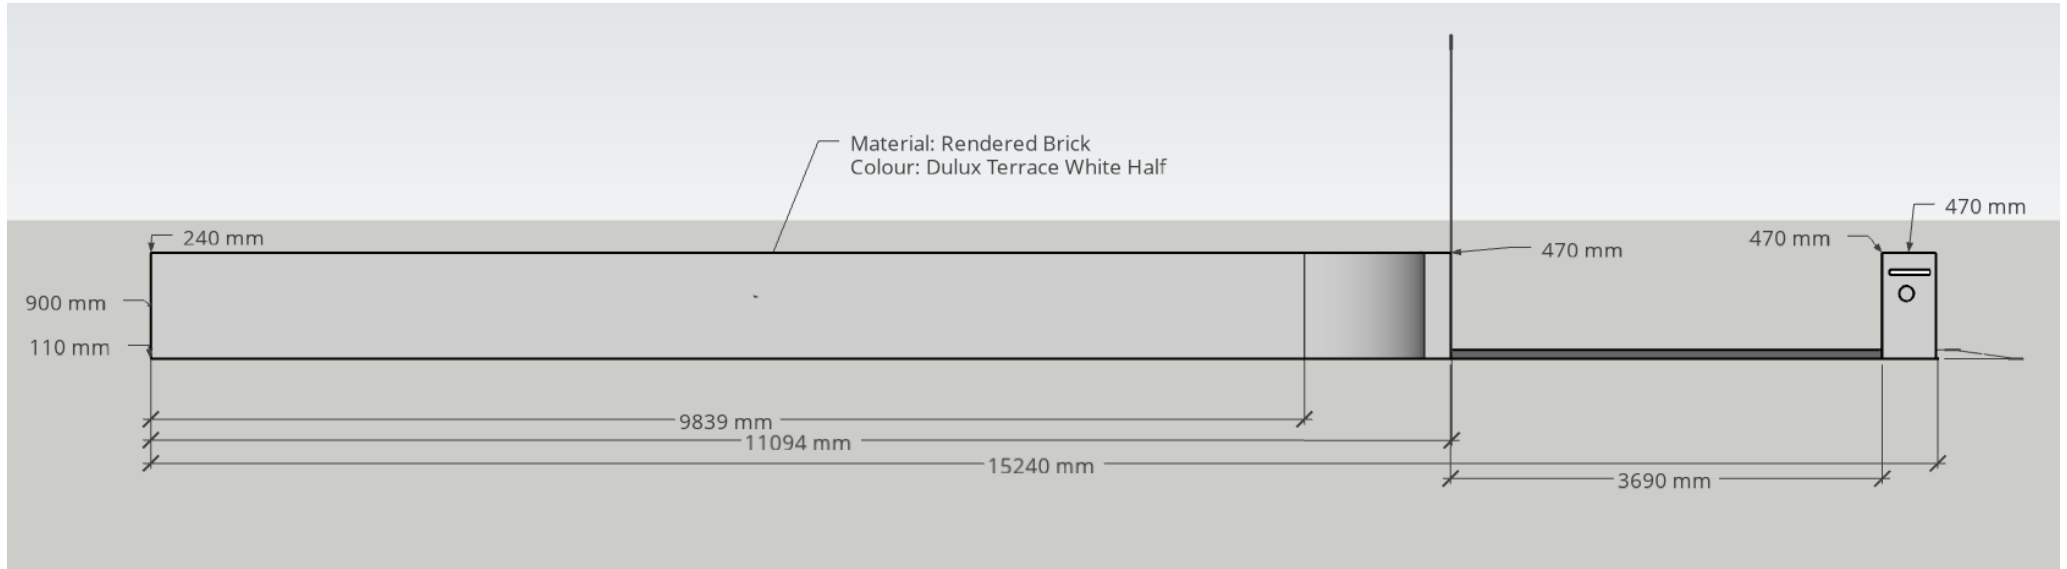

West Elevation

